



GEMEINDE APPENWEIER

ORTSTEIL NESSELRIED

ORTENAUKREIS

BEBAUUNGSPLAN



"IN DER WIEDI / OBERE DORFSTRASSE"

GELÄNDESCHNITT 7

Geländeschnitt 7
 M = 1:200
 Überhöhung = 1.0

195.00 m ü. NN

Stationierung	[m]	0.00	2.73	6.33		12.31	15.81	20.57	23.99		29.72	30.22	30.95	33.24	34.18	36.25	36.75	38.96	42.09	46.12	49.92		60.39	61.25		68.29
best. Gelände	[m ü. NN]	205.72	205.83	205.96		206.22	206.34	206.55	206.68		207.00	207.03	207.07	207.18	207.23	207.33	207.38	207.52	207.65	207.91	208.05		208.90	208.99		209.67
gepl. Straße	[m ü. NN]										207.14	207.16	207.14	207.10	207.08	207.05	207.05									

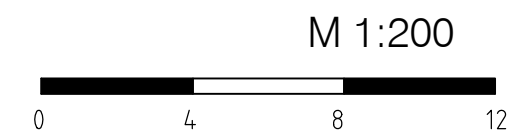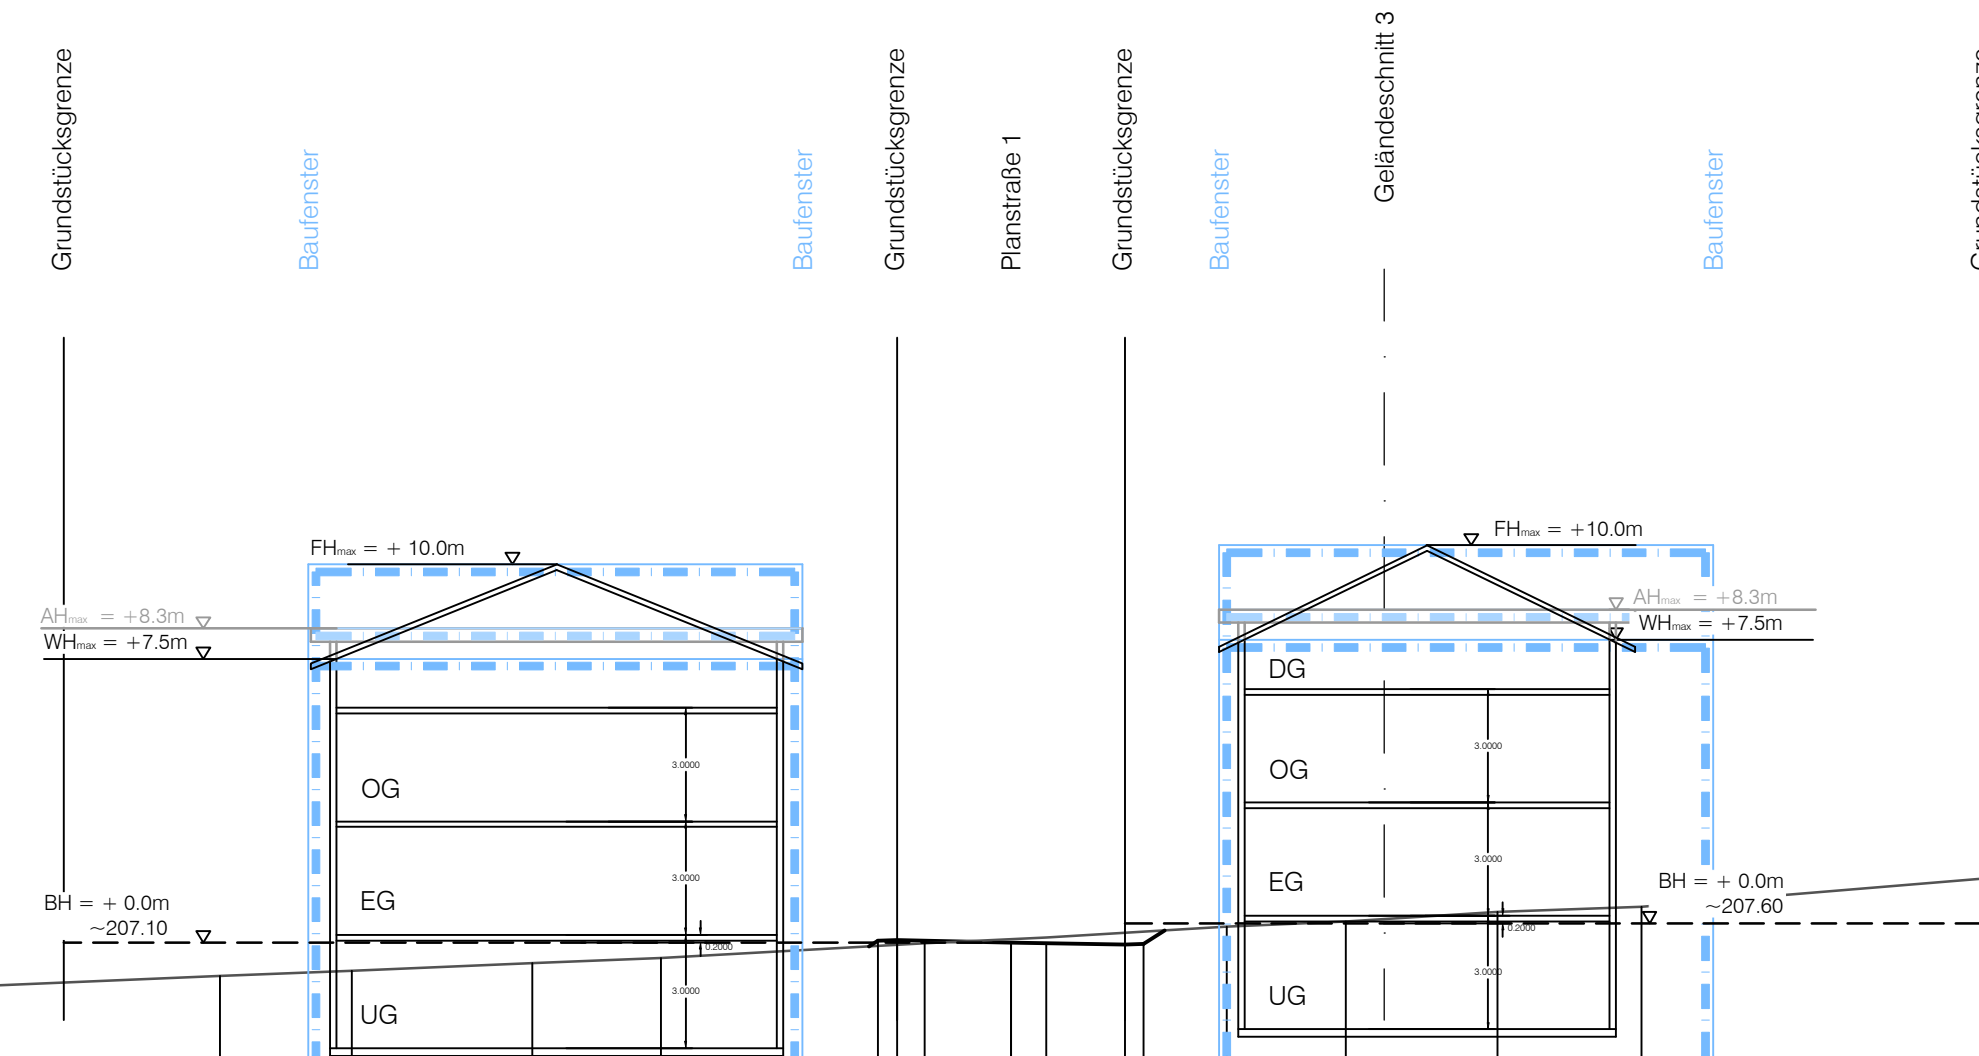

PROJEKT	2017334
BEARB.	Kernler
GEZ.	Währle
DATUM	2017334/baupl/epl/Gis01

PLANUNG

17886 Lauf ☎ 07841/703-0

